




ELEVATION

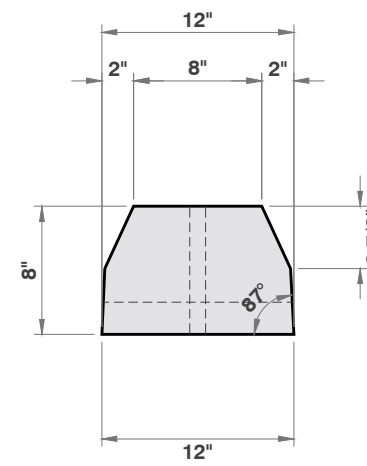

END VIEW

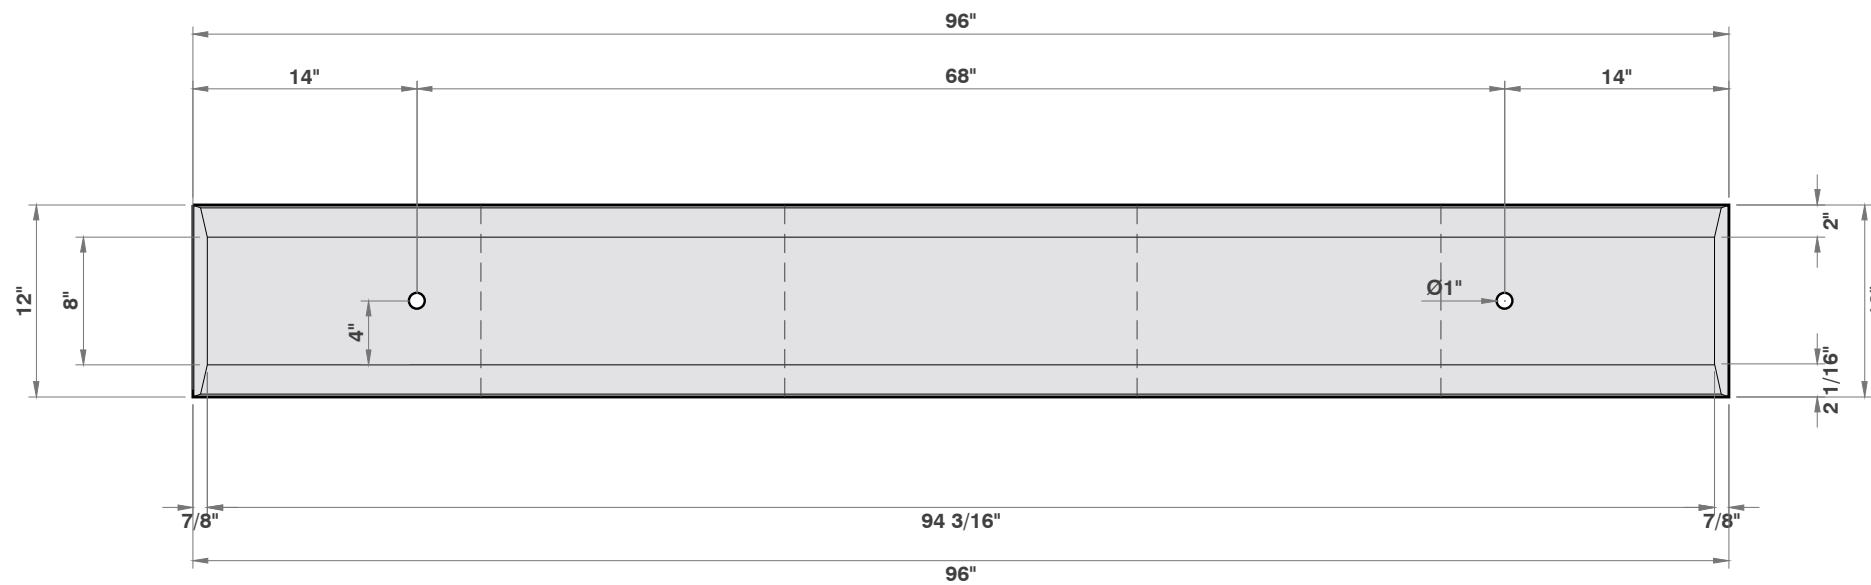

TOP VIEW

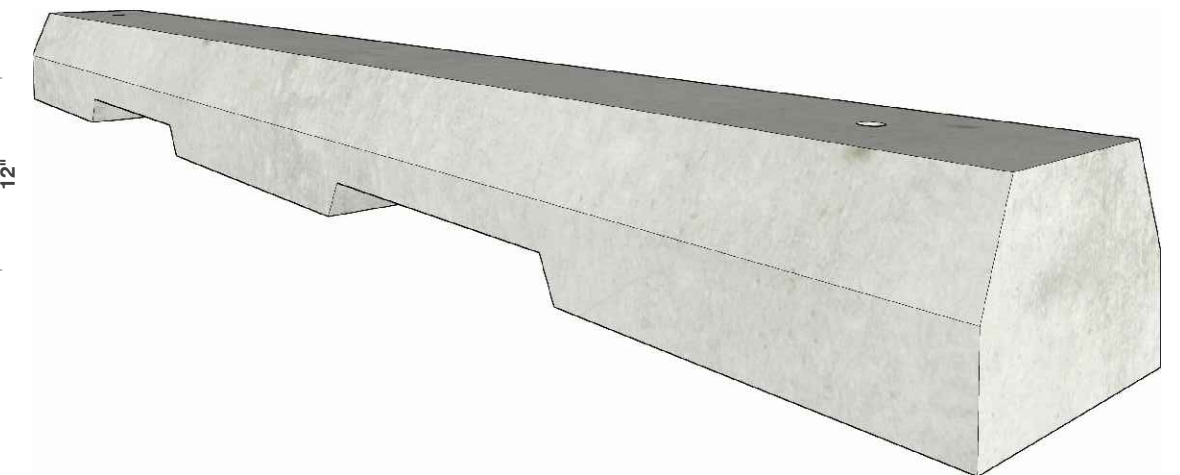

3D DRAWING

I N F O R M A T I O N T A B L E

LABEL	LENGTH	WIDTH	HEIGHT	REBAR	WEIGHT
HIGH PROFILE	96"	12"	8"	3-15mm	663 lbs

C U S T O M E R D E T A I L I N F O R M A T I O N

QUANTITY	
FINISH	PLAIN
COLOUR (NATURAL)	
WEIGHT	663 lbs
FERRULE INSERT	
DIMENSIONS	96" x 12" x 8"



PROJECT DESCRIPTION:



HIGH PROFILE PARKING CURB
12" wide x 8" tall x 96" long


DRAWN BY:
Yves Jun Elnas

APPROVED BY:

NO.	DESCRIPTION	YY/MM/DD
01	DETAIL UPDATE	20/10/15
02	DETAIL UPDATE	20/10/22
03	DETAIL UPDATE	20/10/27

SCALE:
DATE: 15 October 2020
DWG NO:
01

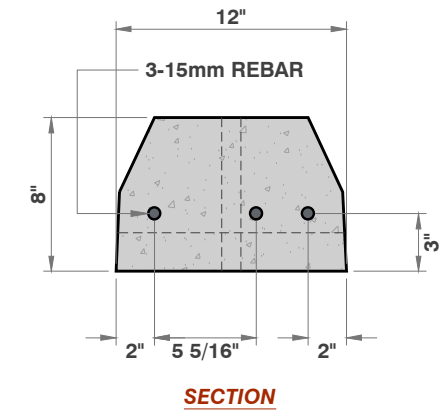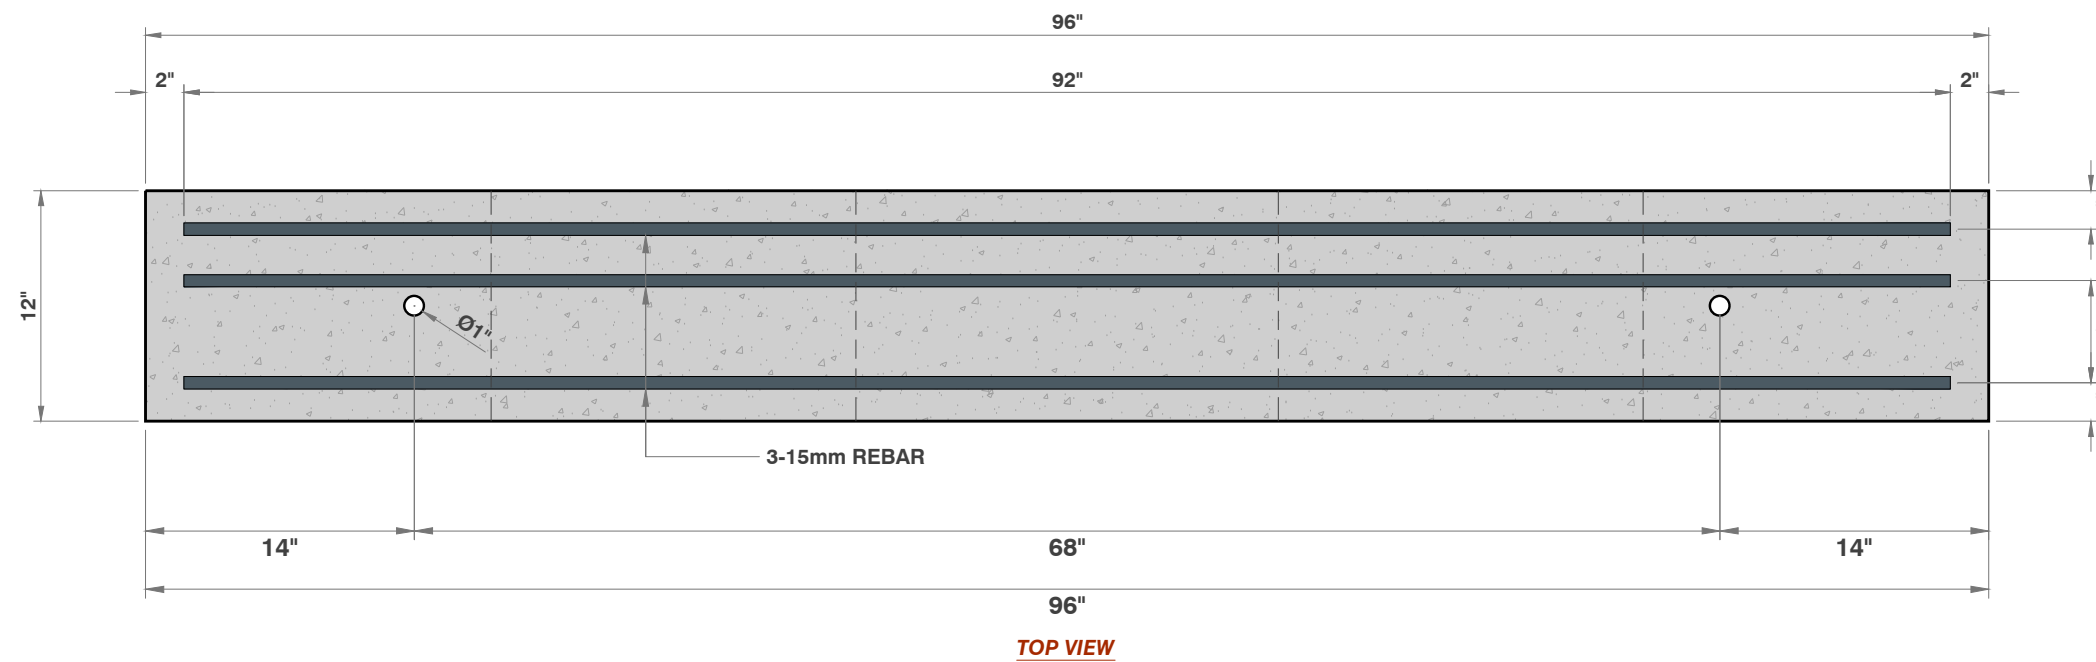

 www.sanderonconcrete.ca	PROJECT DESCRIPTION:	DRAWN BY:	NO.	DESCRIPTION	YY/MM/DD	SCALE:
	HIGH PROFILE PARKING CURB (REINFORCEMENT DETAIL)	Yves Jun Elnas	01	DETAIL UPDATE	20/10/15	DATE: 15 October 2020
		APPROVED BY:	02	DETAIL UPDATE	20/10/22	
				03	DETAIL UPDATE	20/10/27
12665 116 Ave Surrey, BC V3V 3S6	Ph. 604-580-4108	toll free 800-671-8882	FAX. 604-580-411	info@sanderonconcrete.com		